



UNIVERSITY SERIES FIXED WINDOWS

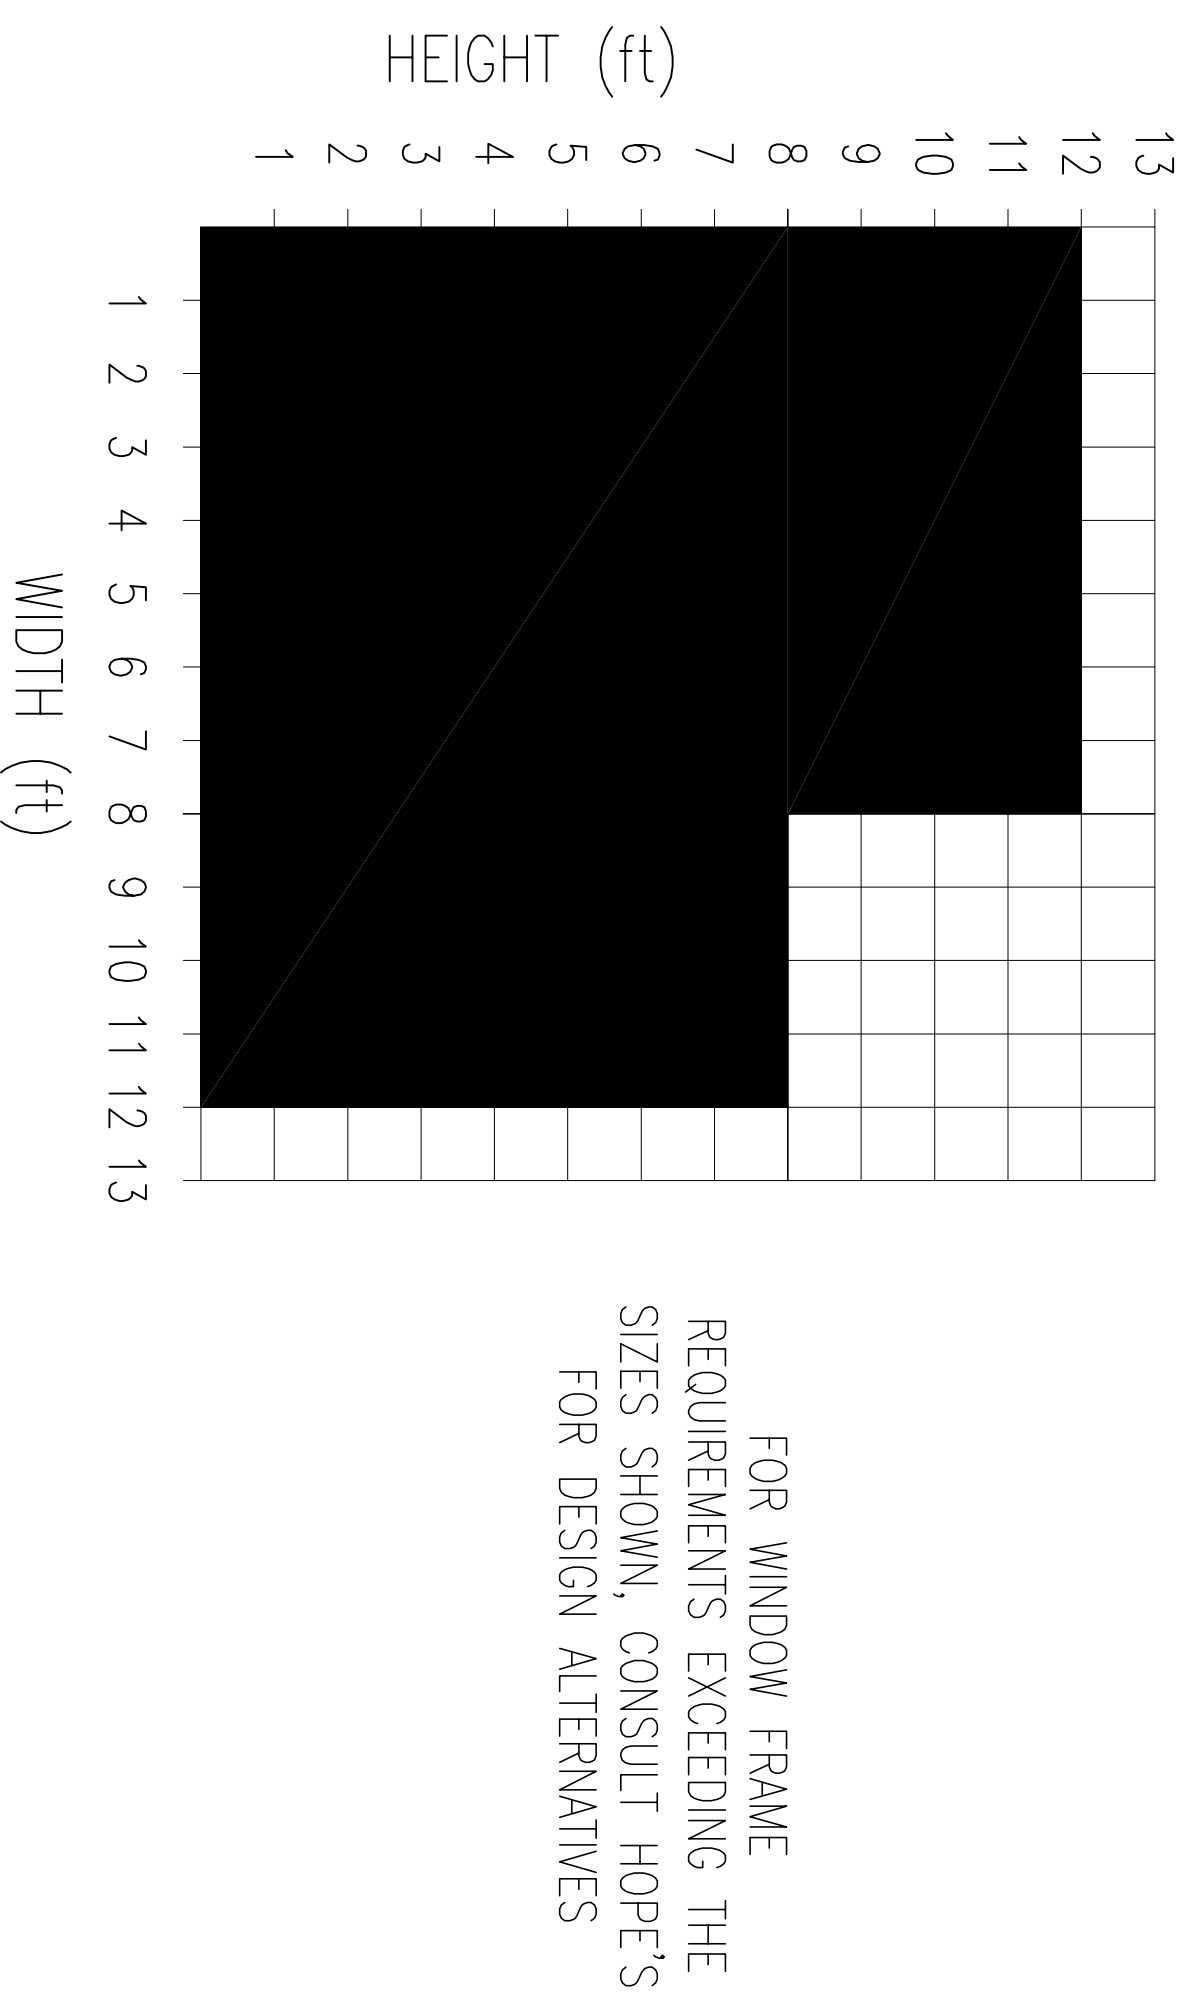


UNIVERSITY SERIES CASEMENT VENTILATORS


ROTO OPERATOR

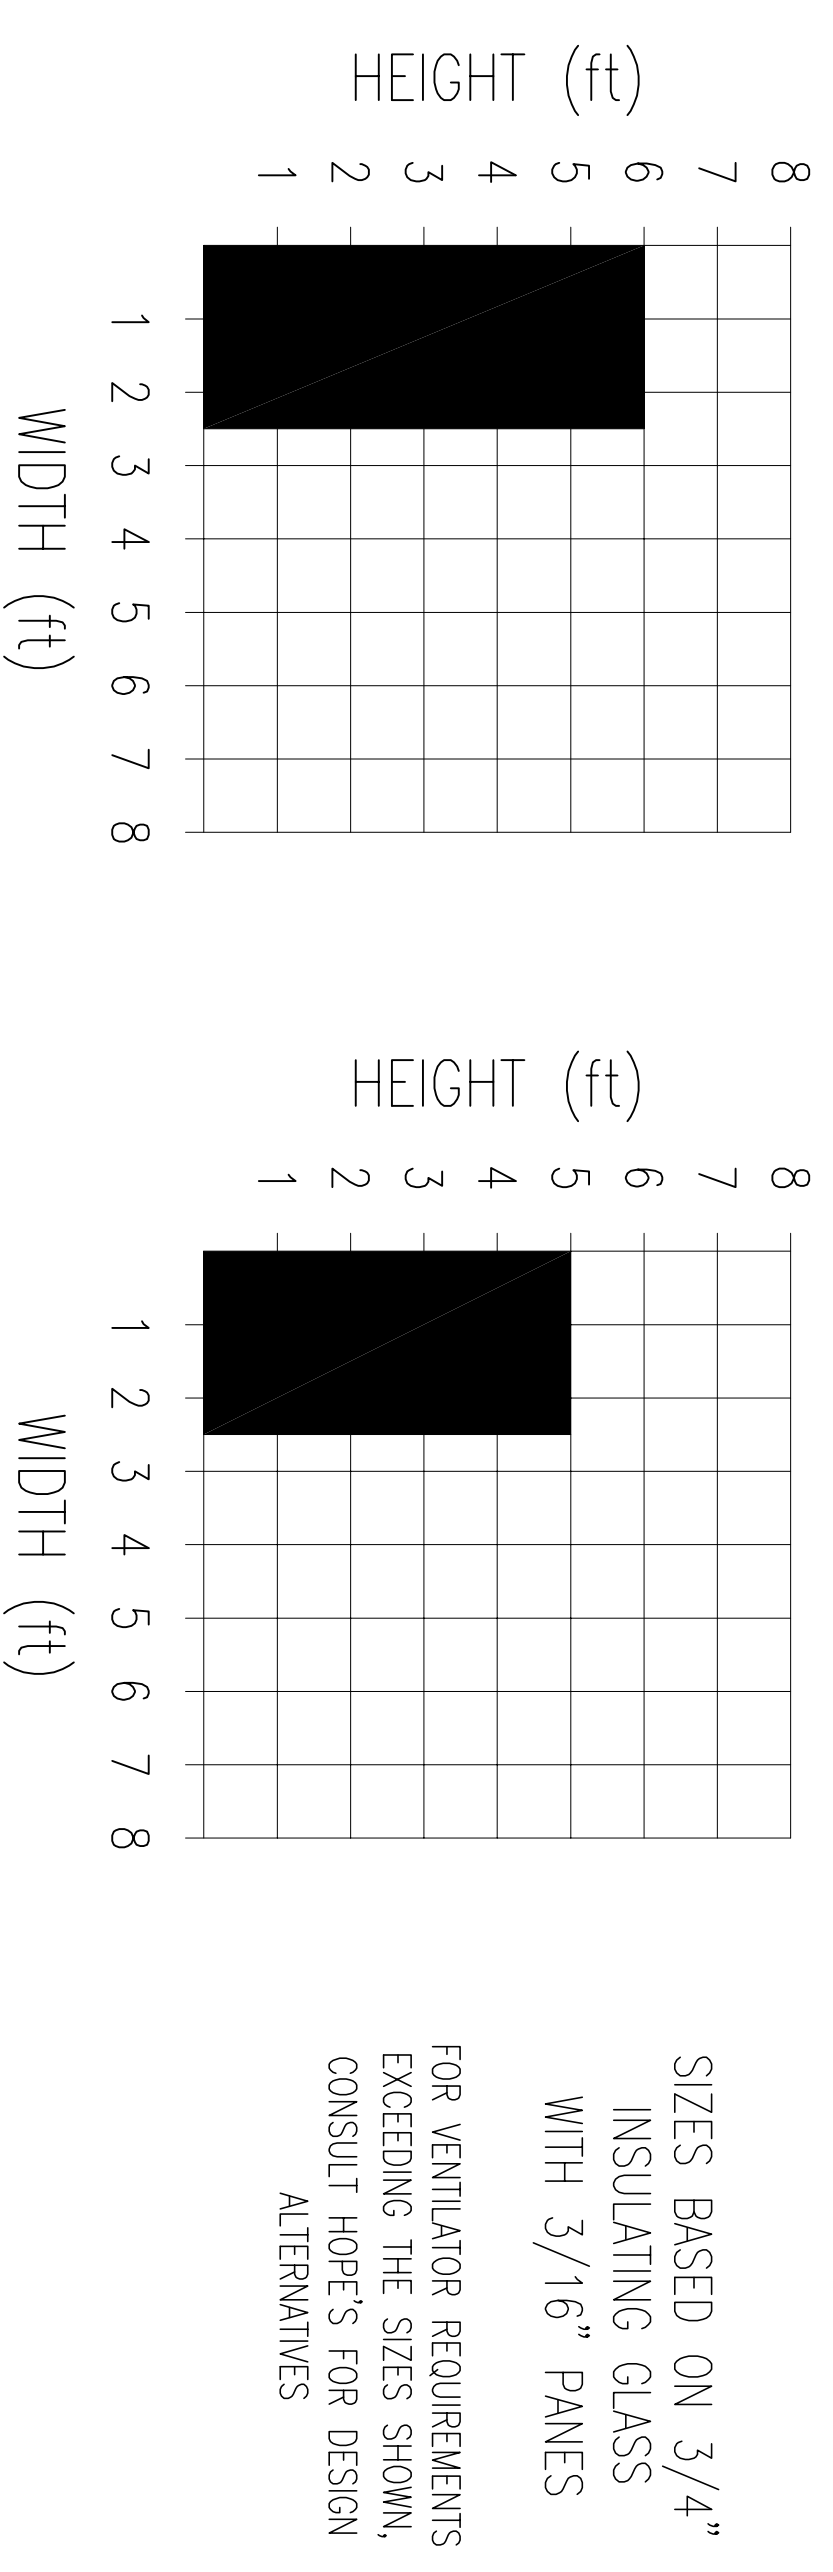

UNIVERSITY SERIES PROJECT-IN VENTILATORS

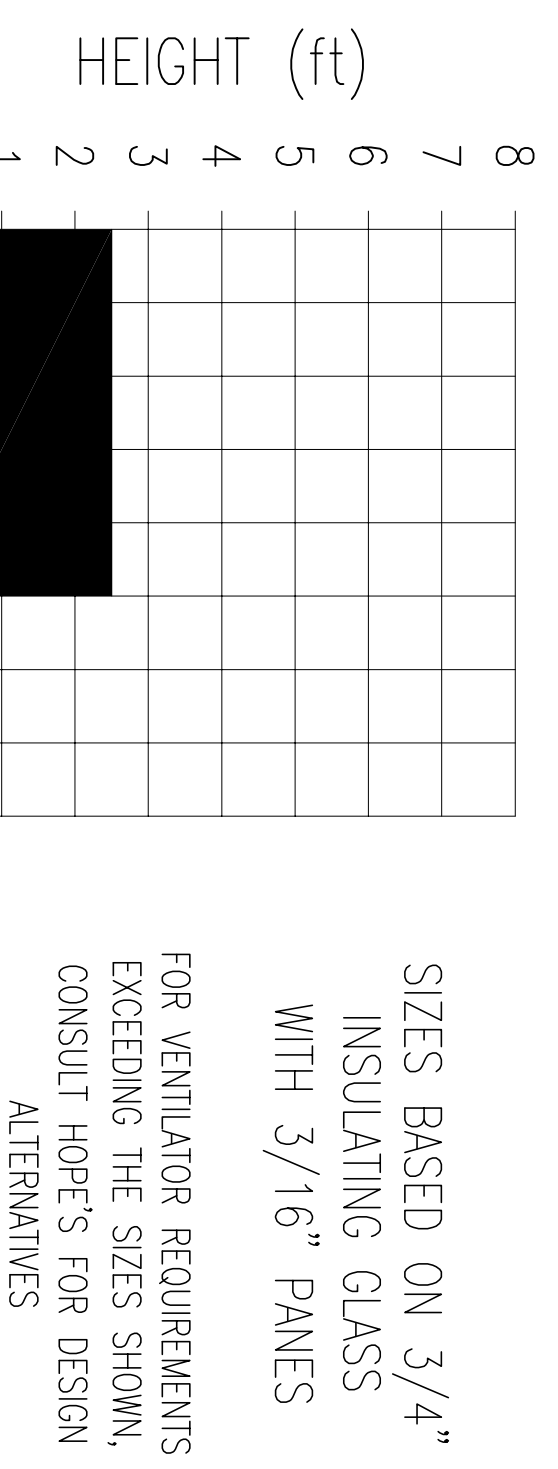

UNIVERSITY SERIES SWING DOORS

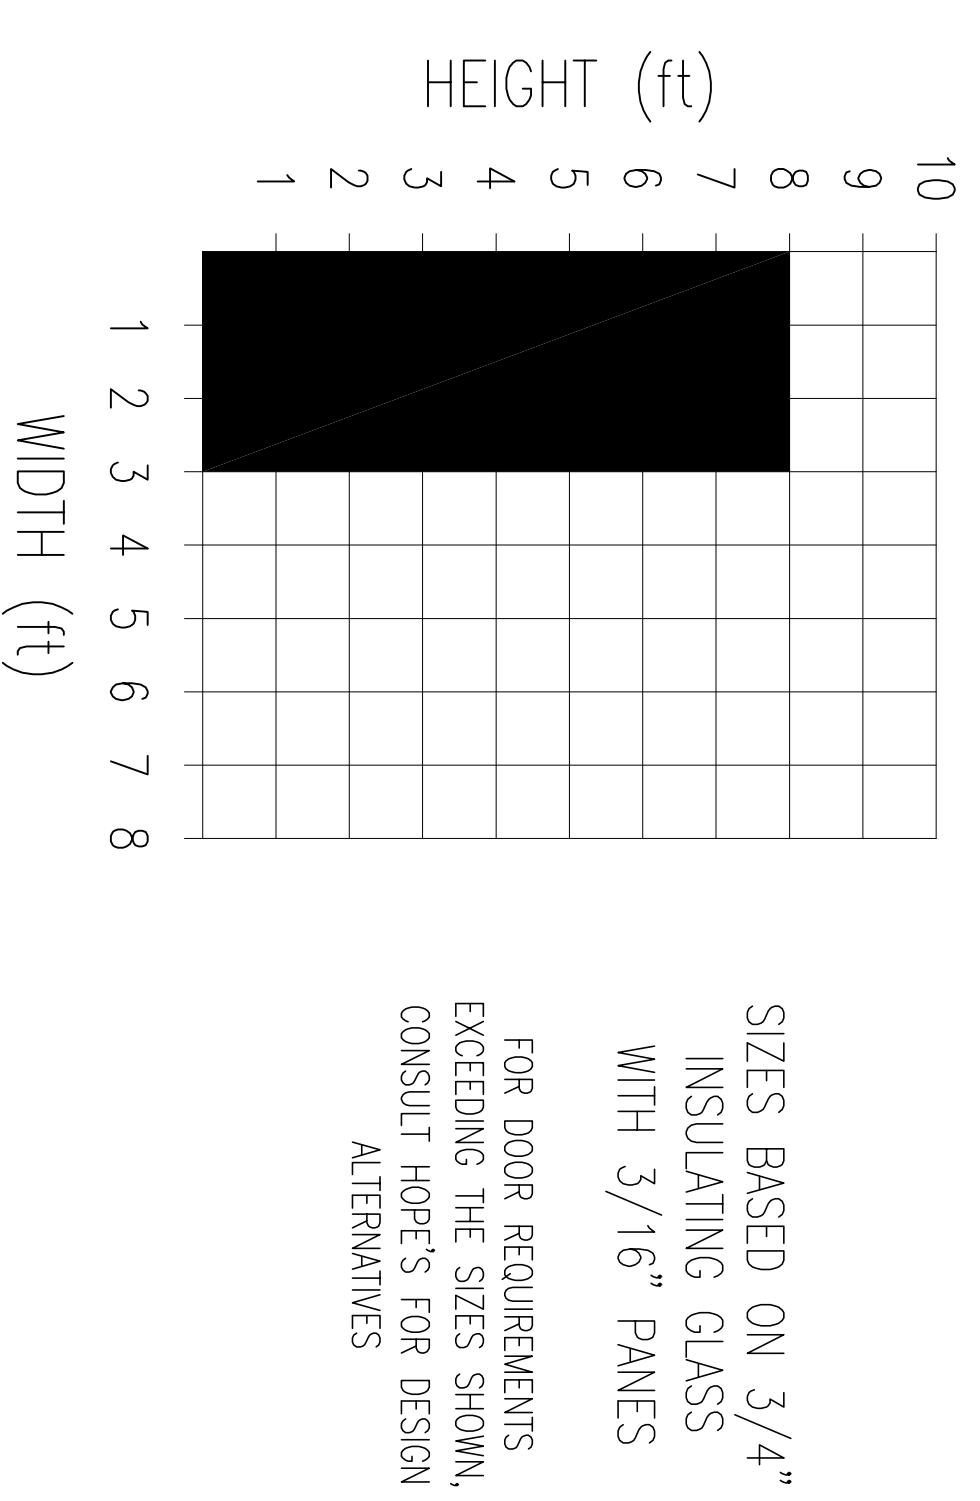

UNIVERSITY SERIES PROJECT-OUT VENTILATORS

MOTORIZED OPERATOR

